



GOGIA BUILDWELL & CONTRACTORS PVT. LTD.

L-120, LAXMI NAGAR
VIJAY CHOWK, DELHI - 110092 (INDIA)

(O) 22468866

Cell : 09810205082

E-mail : jai_gogia@yahoo.in

Ref.

Dated.....

Date :-06/10/2023

I Mr. J.P. GOGIA for GOGIA BUILDWELL and Contractor Pvt. Ltd., L-120, Laxmi Nagar, Vijay Chowk, Delhi 110092. Taken a contract from Das Universal Academy School for Construction of School Ramp. The Total amount of contract is Rs. 8,00,000/- (Eight Lakh Rupees Only) and advance taken for contract is Rs. 20,000/- (Twenty Thousand Rupees Only) in Cash.

For Gogia Buildwell & Contractors Pvt. Ltd.


J. P. Gogia

Director

Director




SCHEDULES OF COLUMN DETAILS

C1	RINGS DETAIL	FOUNDATION LVL TO UG, ROOF LVL	
		SIZE 9"x12" STEEL 8-16	
C1	RINGS DETAIL	UG TO SECOND FLOOR	
		SIZE 9"x12" STEEL 6-16	
		8mm 4", 6" c/c	

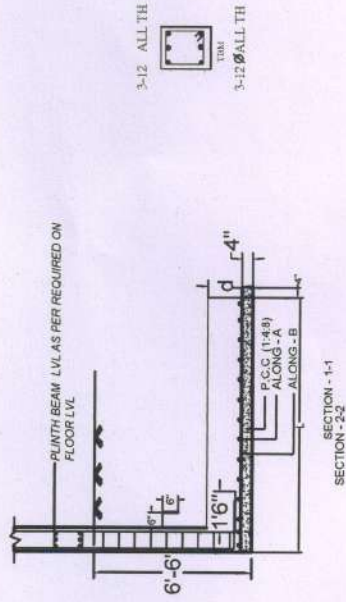

SCHEDULE OF FOOTING DETAIL

PG NO	SIZE OF FOOTING	SMALL DEPTH	OVER ALL DEPTH	MESH	BOTTOM REINFORCEMENT	REMARK
	L X B	(d)	(D)		ALONG - A	UNDER SECTION
F -1		12"	15"	SINGLE	12MM Ø @ 4" c/c	1-1
F -2						2-2
F -3		18"	24"	DOUBLE	12MM Ø @ 4" c/c	3-3

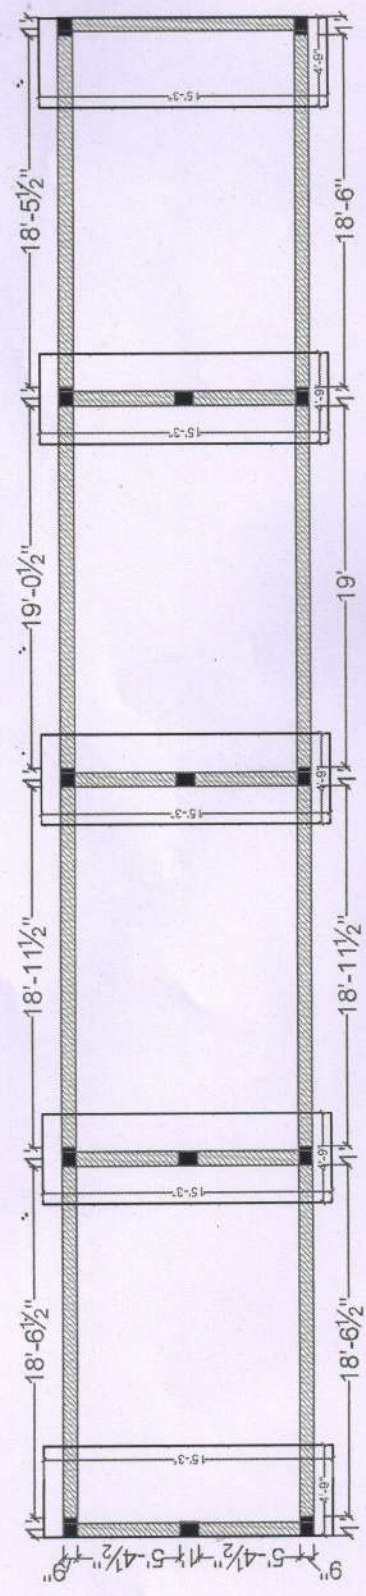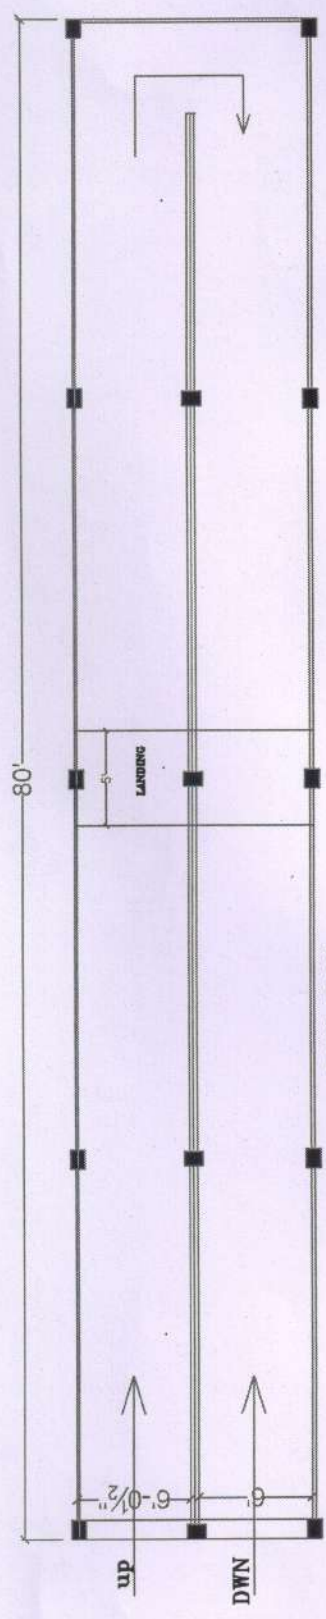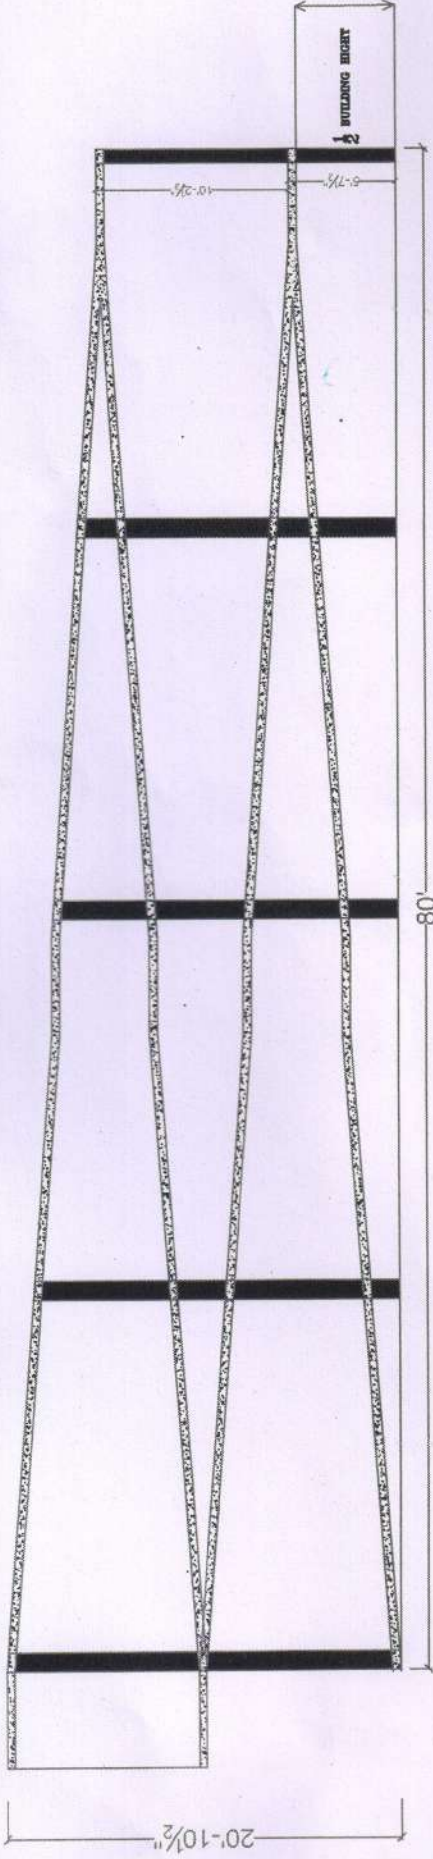

Das Universal Academy School
 Manager